




POHLED "P"

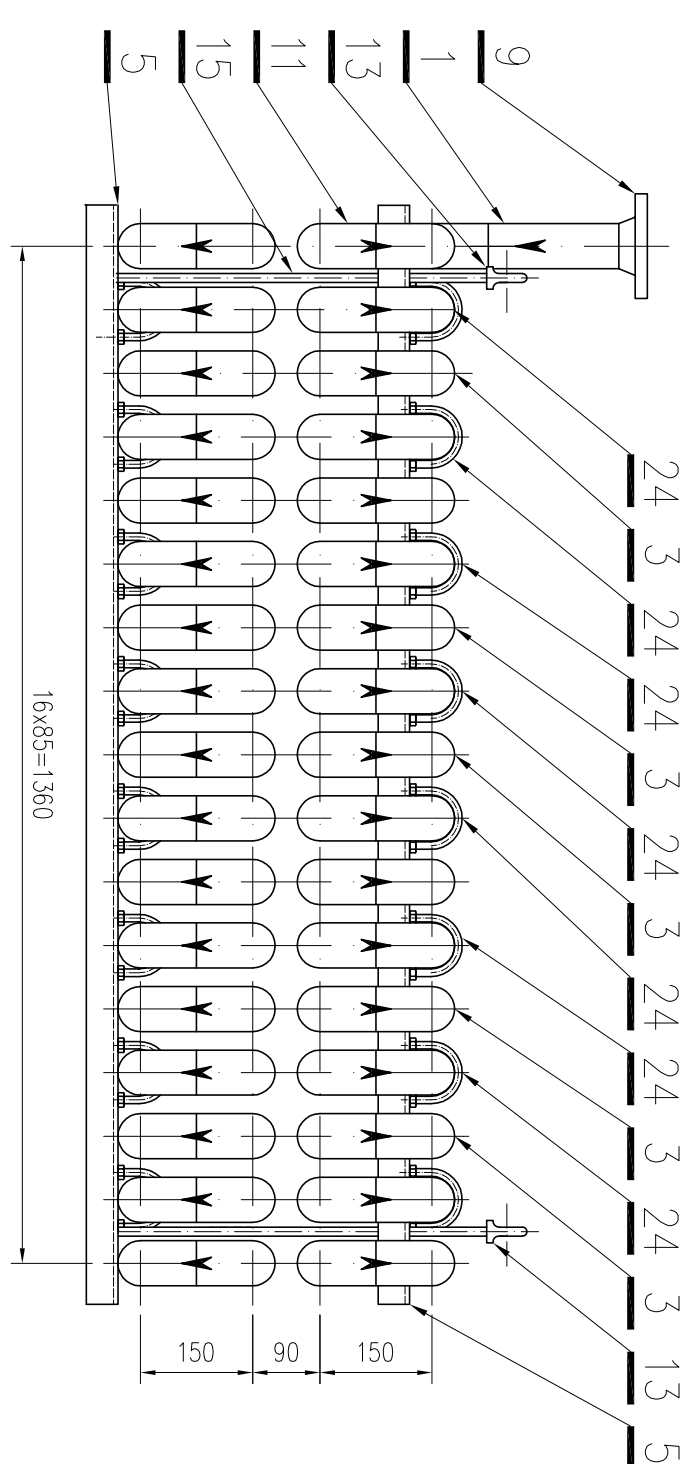


POHLED "R"

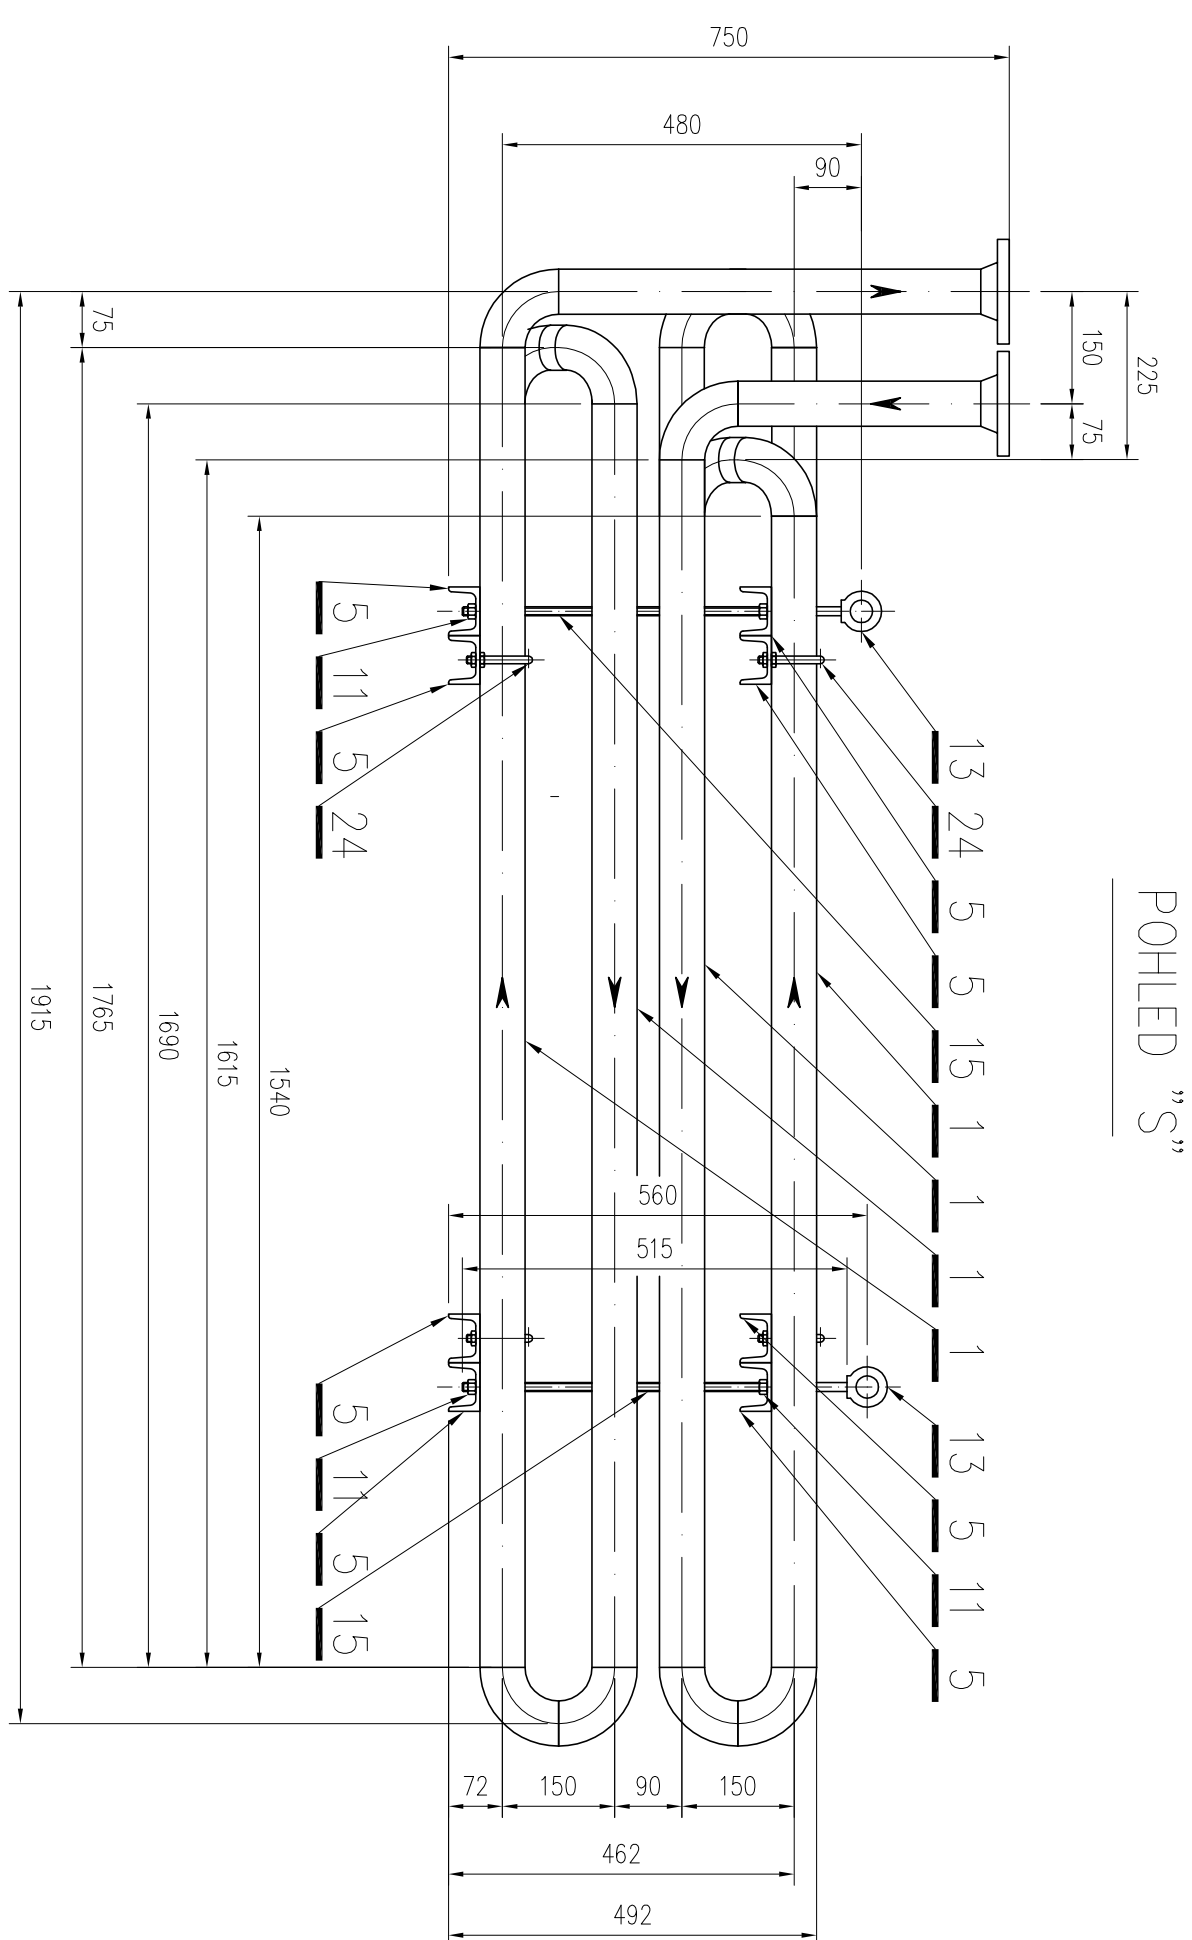


POHLED "S"

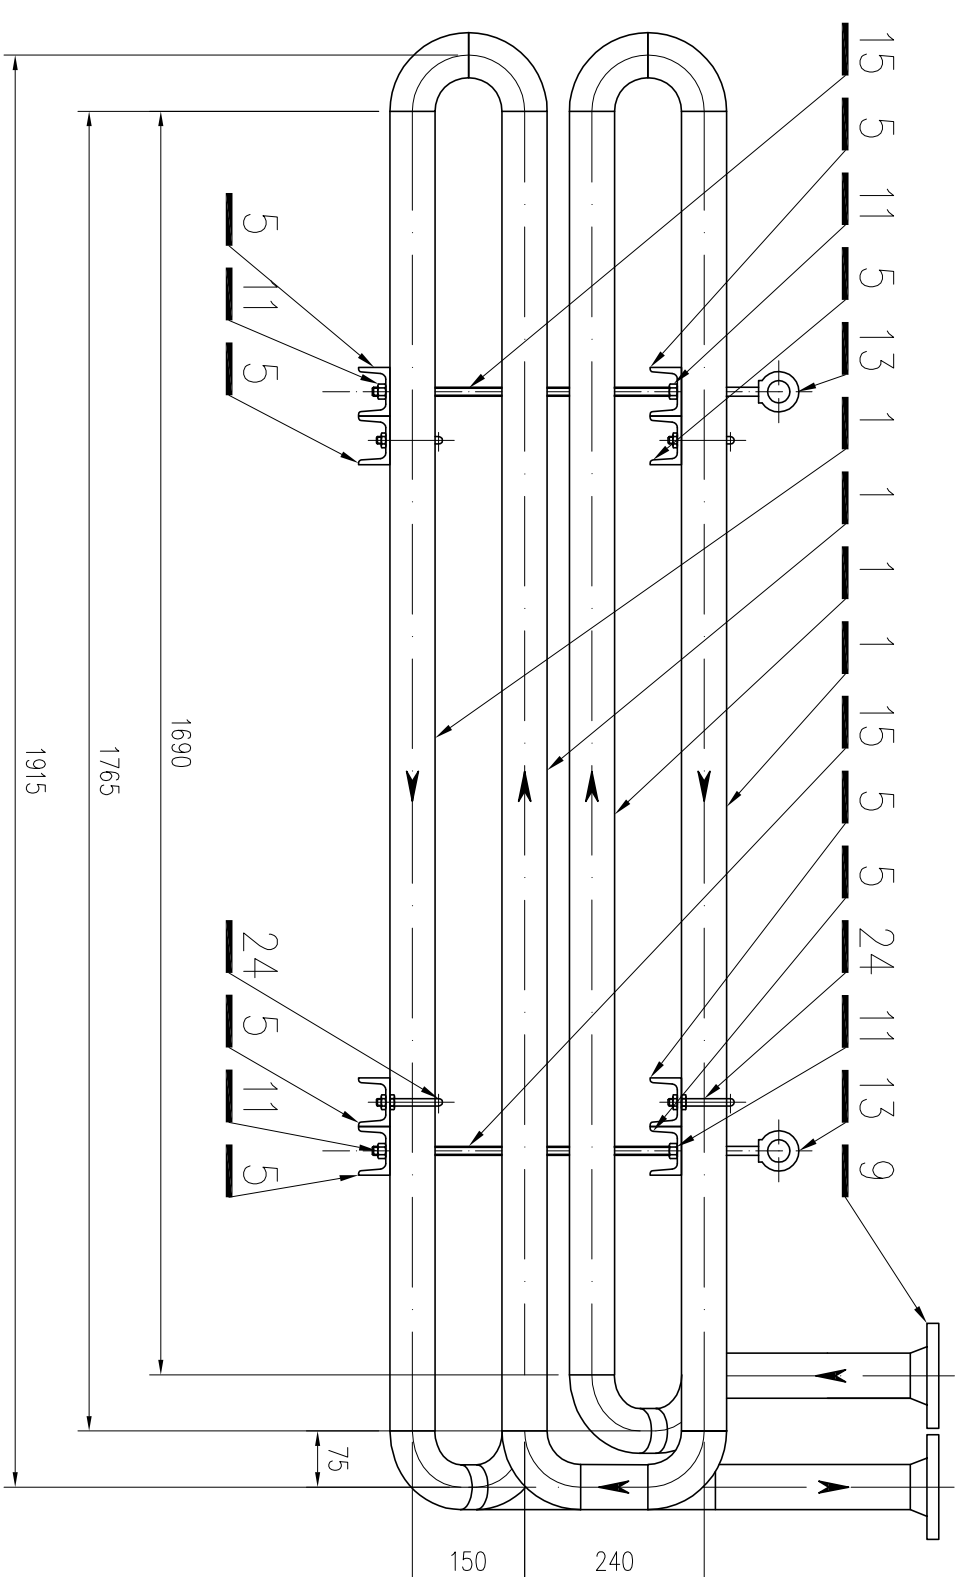


POHLED "T"

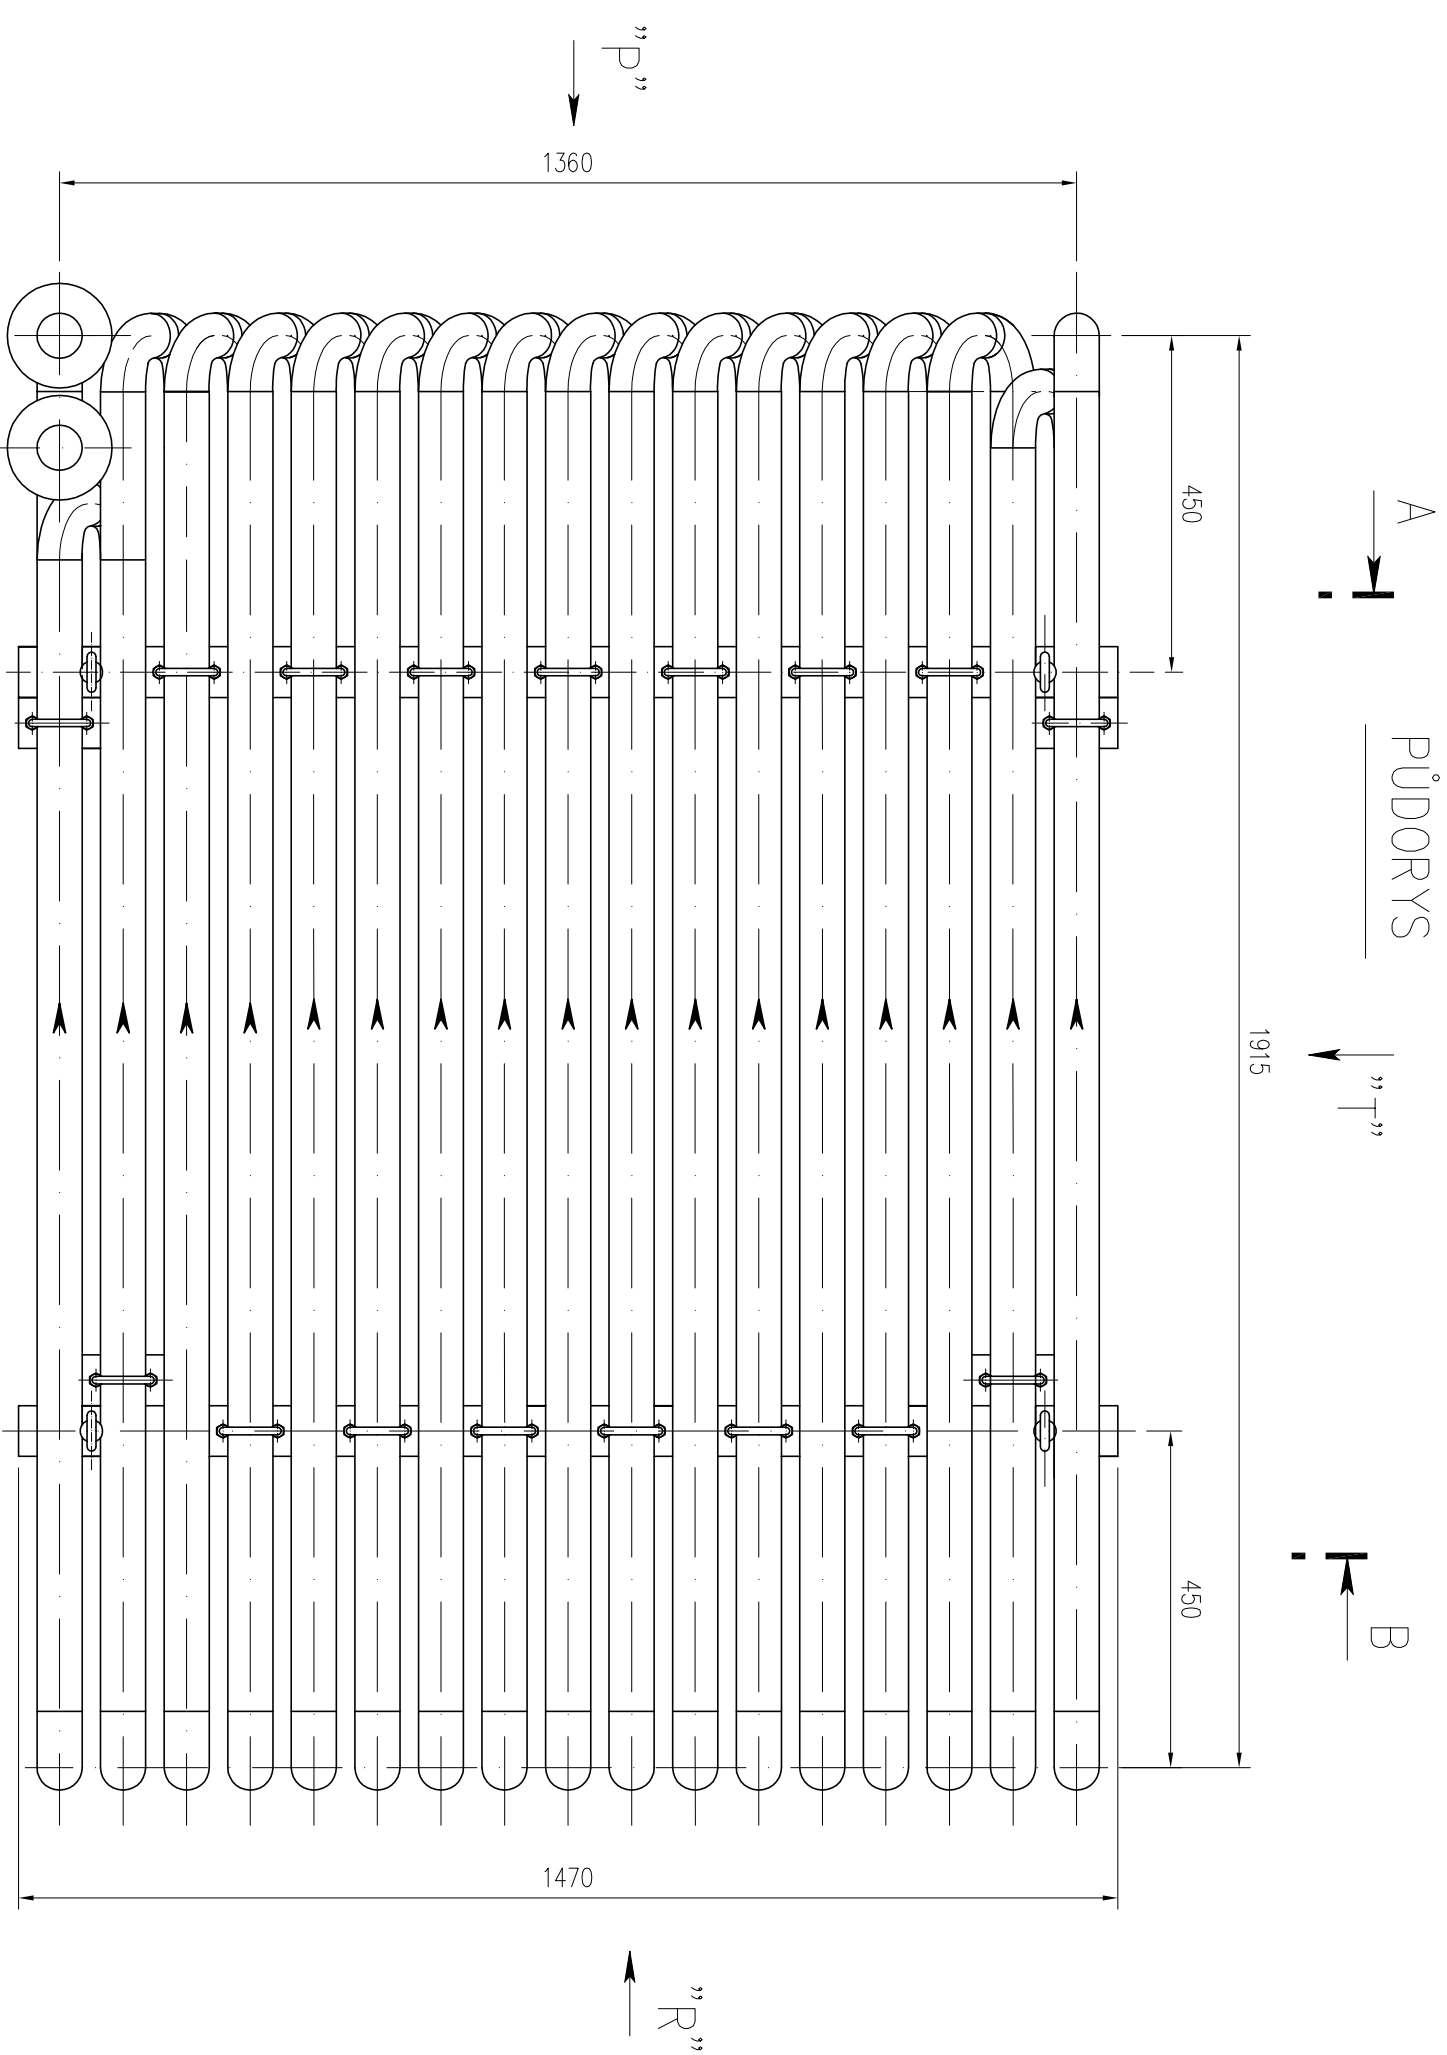

PUDORYS

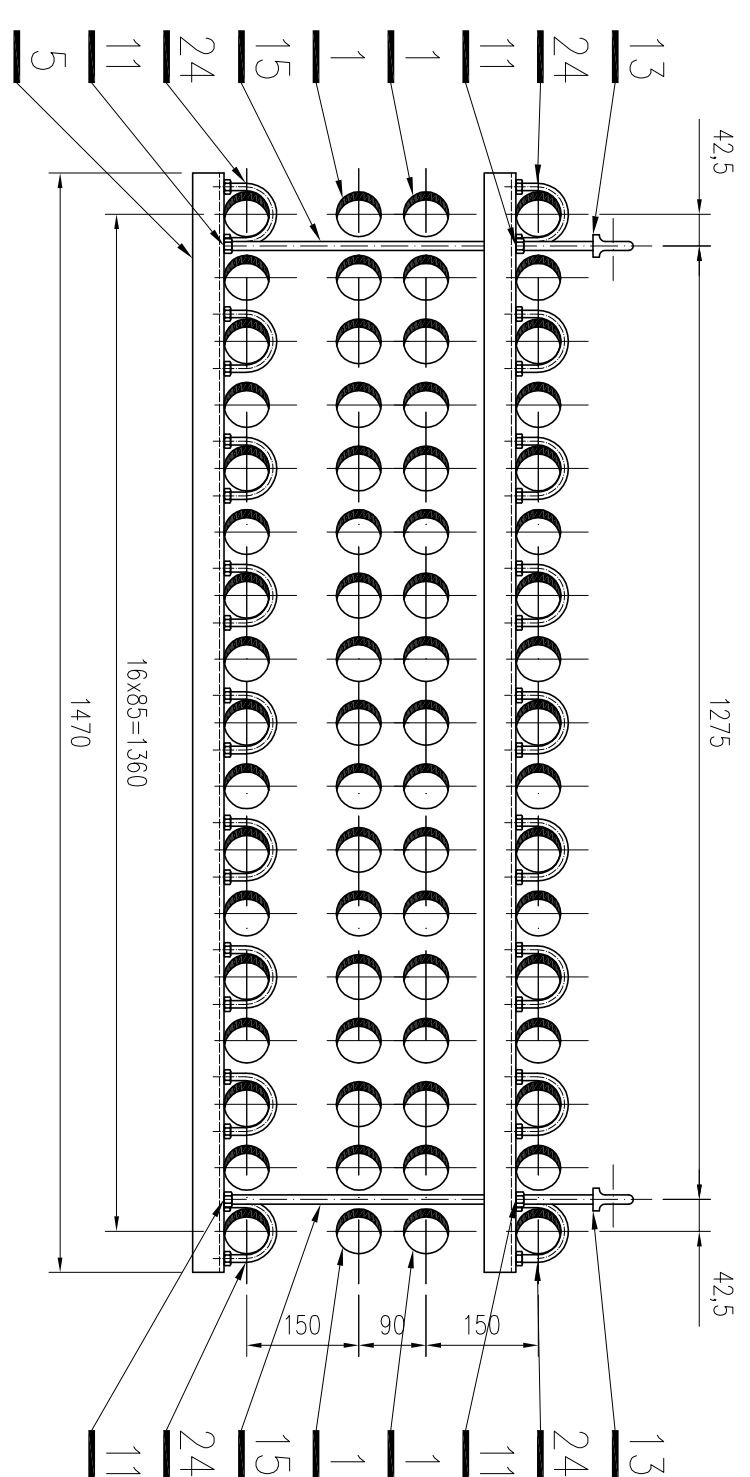

ŘEZ A-A

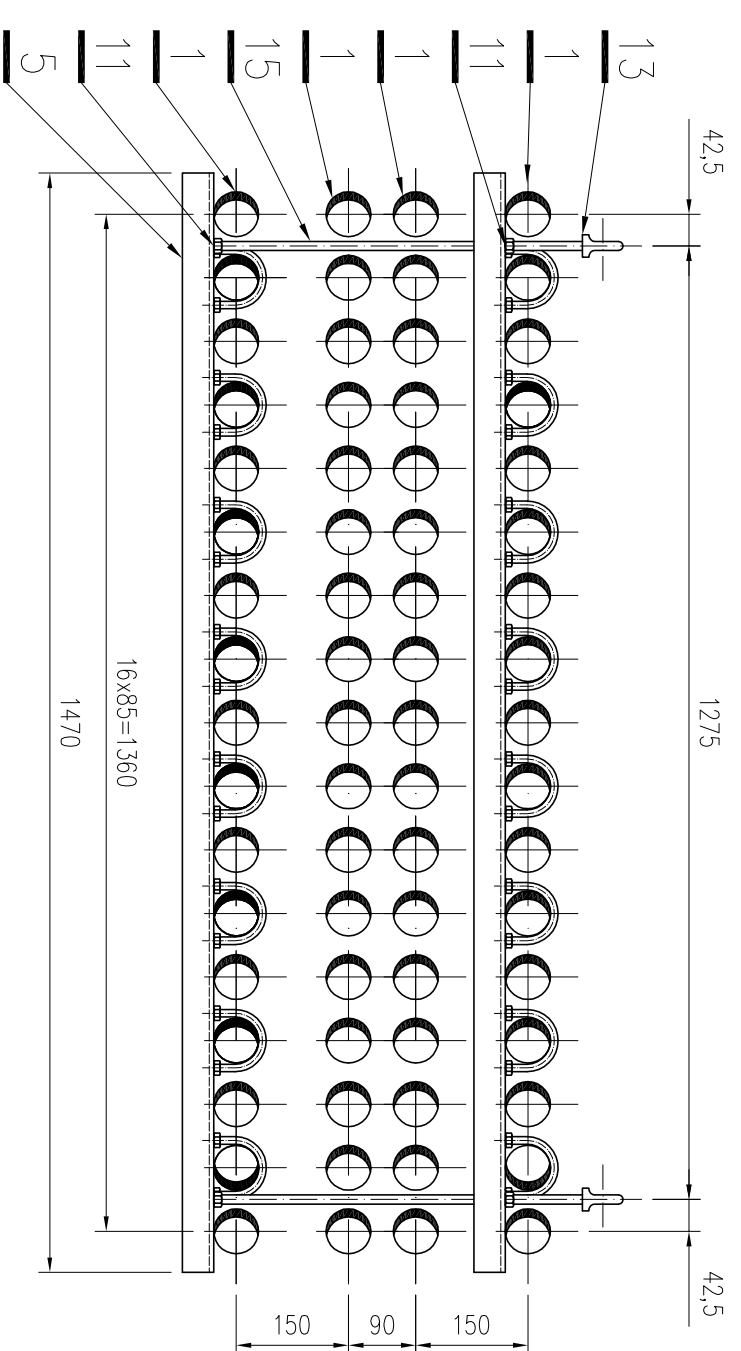

ŘEZ B-B

24	Timen DN 50 mat nerež	ON 130725	34 ks
16			
15	Zavírová tyč M12 mat 8.8	DIN 975	3 bm
14			
13	Matice s okem M12 pozink.	DIN 582	4 ks
12			
11	Matice M12 mat nerež	ISO 8673	16 ks
10			
9	Příruba DN 50 PN 6 typ 11 těs pl. hr. lišta mat. 1.4301 (17 240)	ČSN EN 1092-01	2 ks
8			
7			
6			
5	Profil U65 - 645 mm mat St 37	ČSN 425570	4 bm
4			
3	Koleno 1,5 DN (60,3x2) mat 1.4301 (17 240)	EN 10253-3	138 ks
2			
1	Trubka 60,3x2 - 200 mm mat. 1.4301 (17 240)	EN 10217-7	120 bm
Poz.	Název - Rozměr	Typ - Norma	Množství

[illegible]