


V/S = 400 / 890 (0.36m2)

Allplan 2017

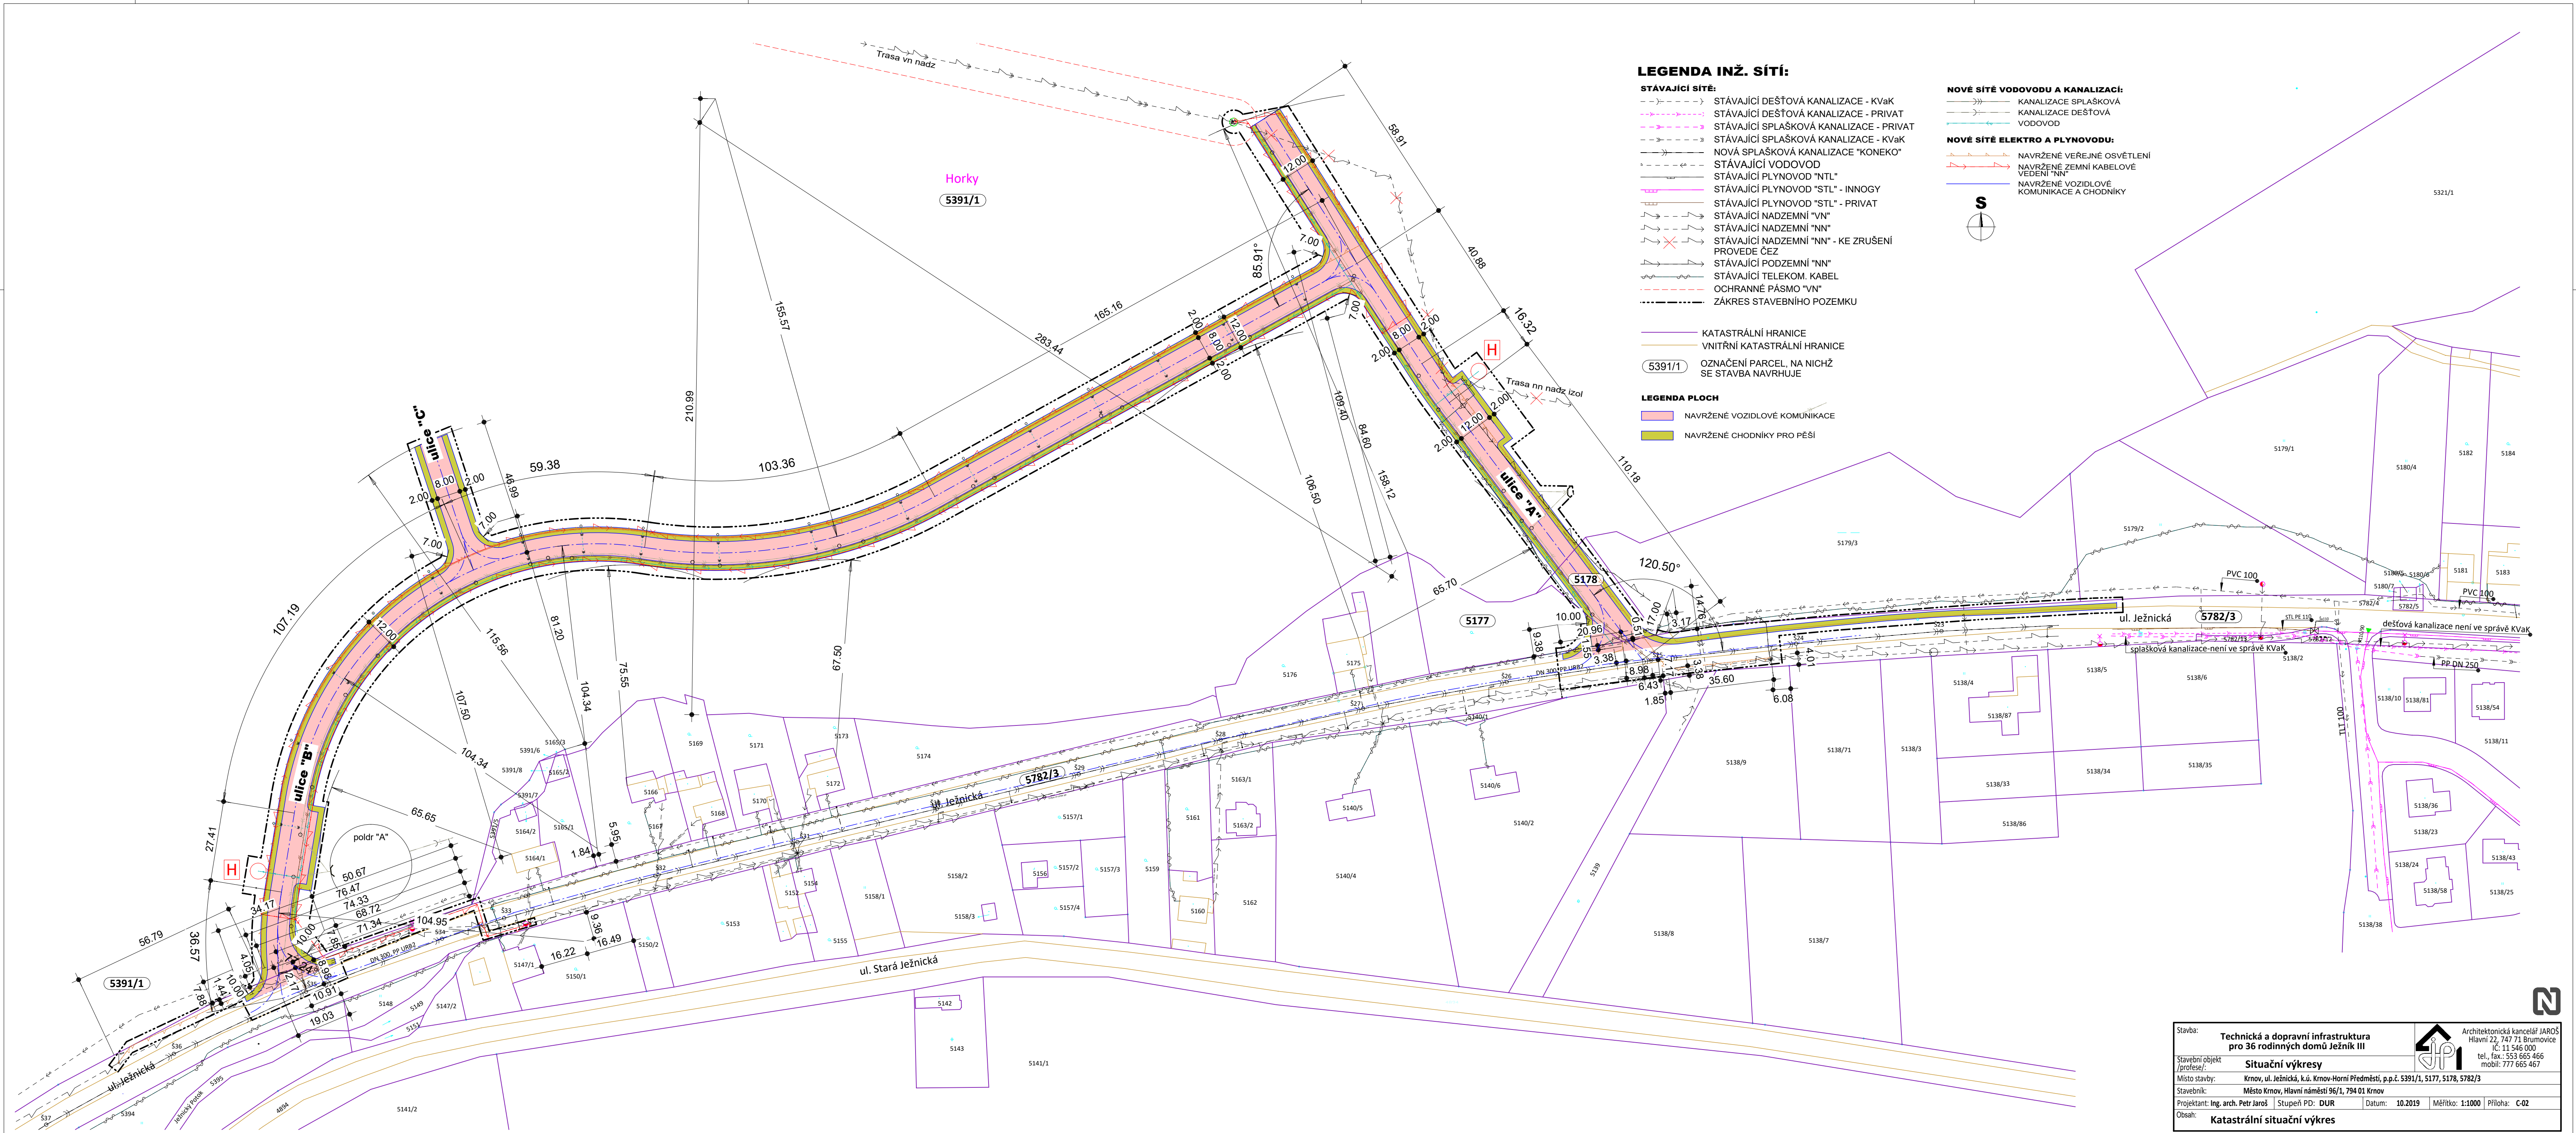

V/S = 400 / 890 (0.36m2)

Allplan 2017