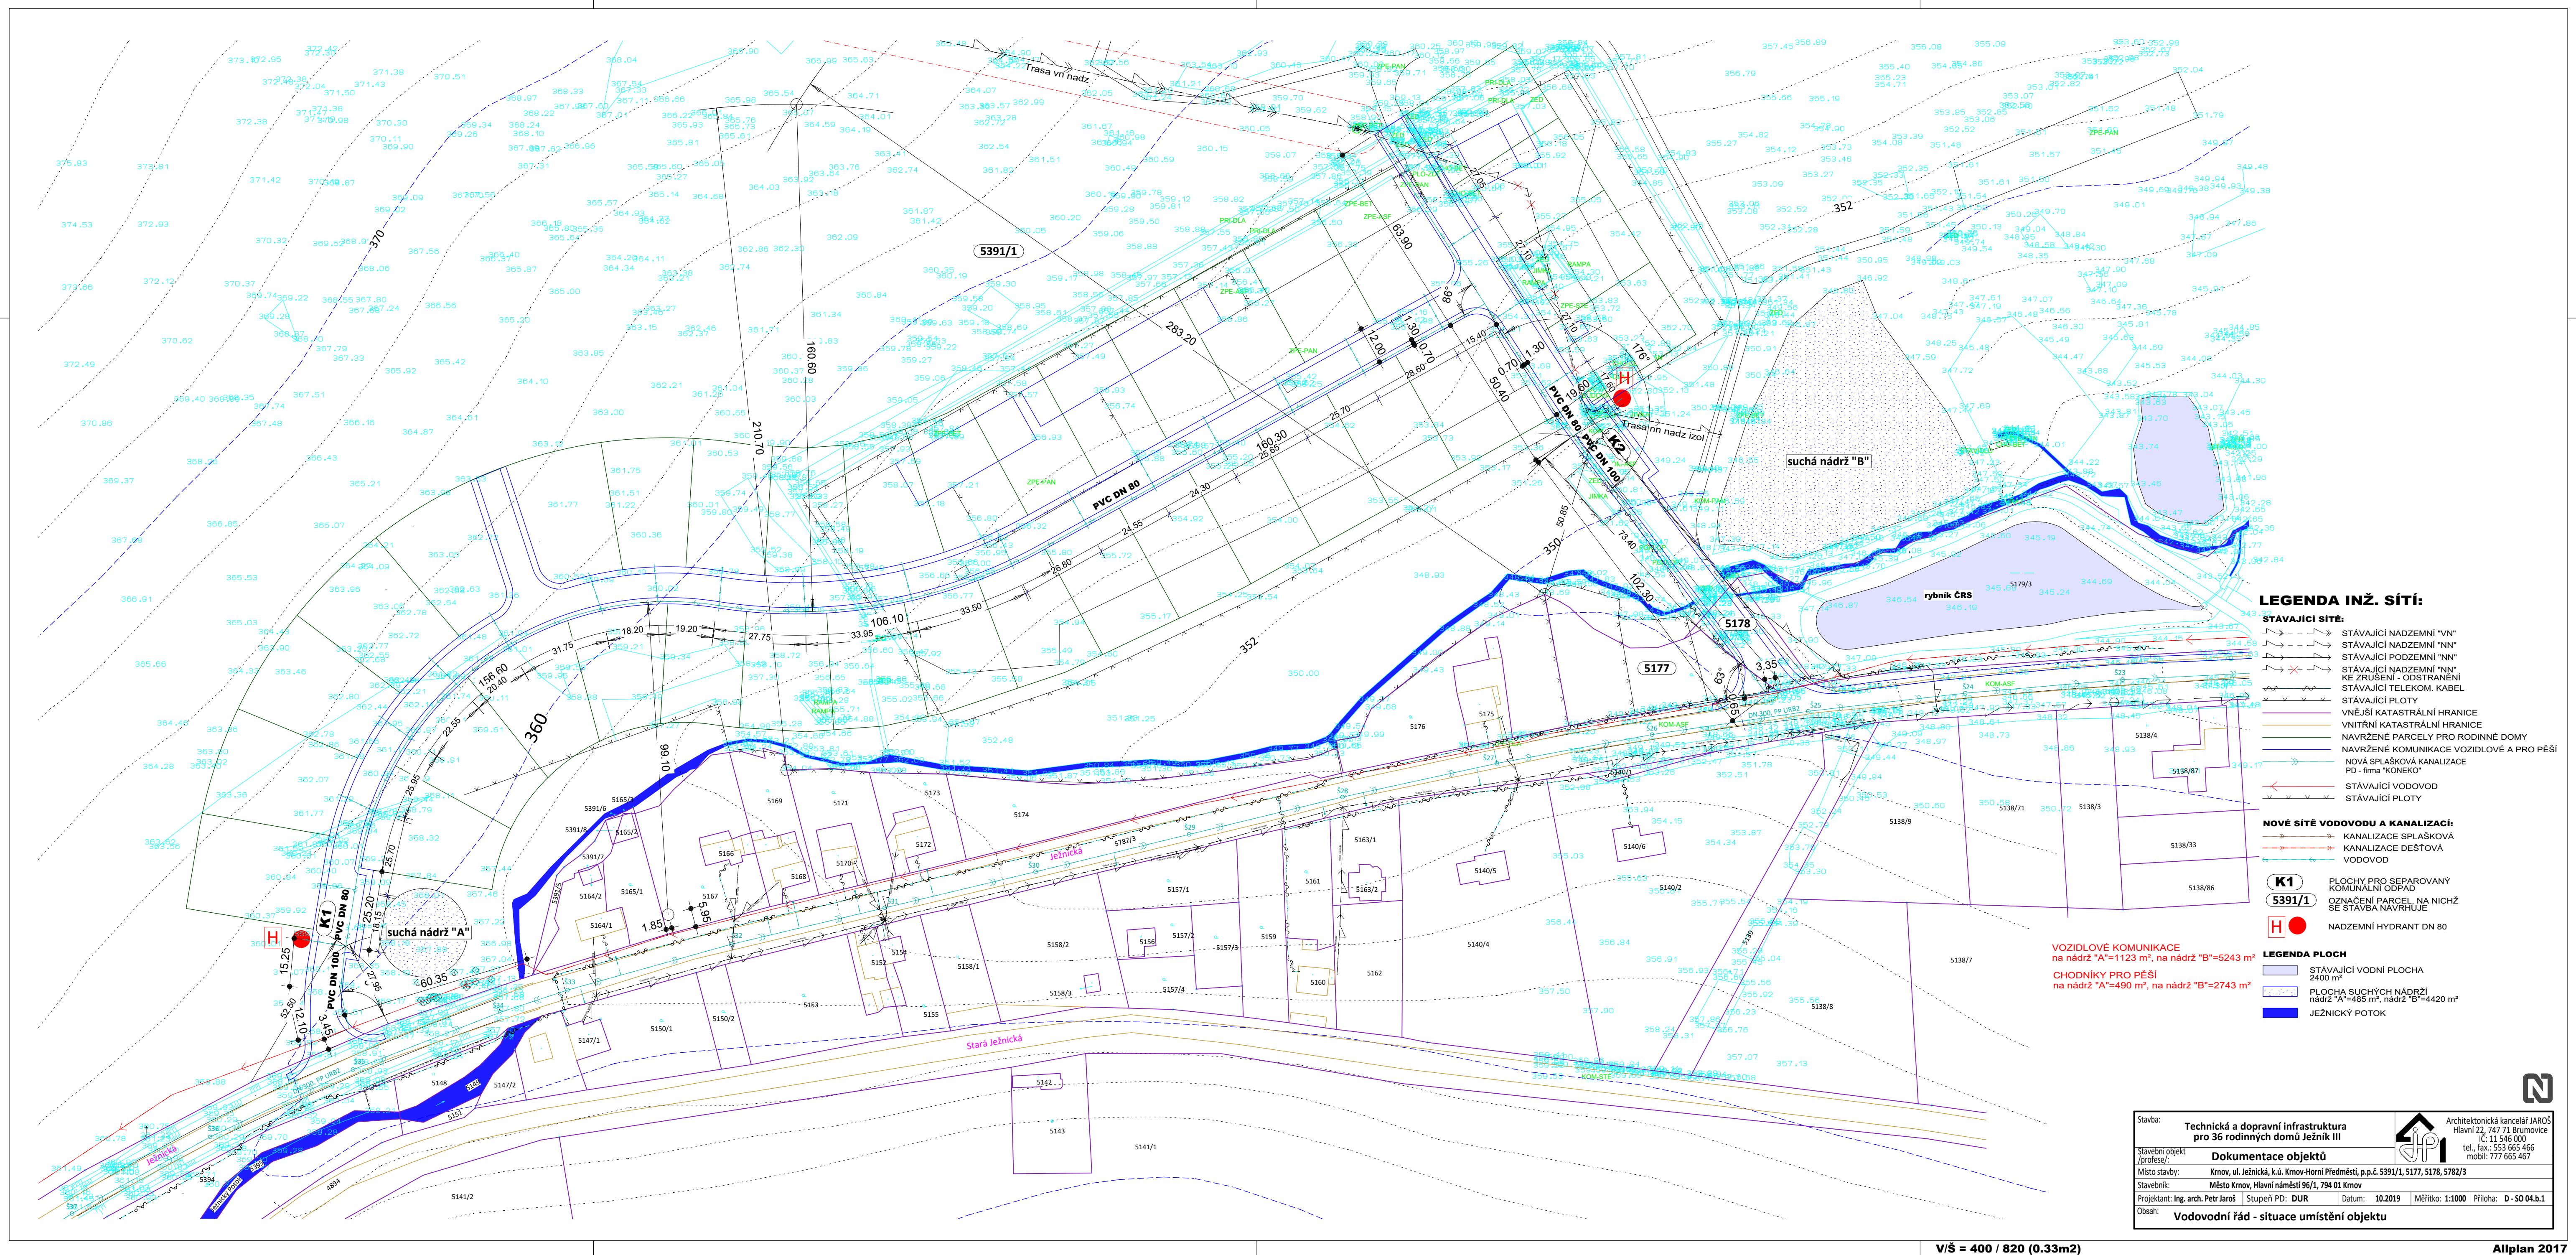


| |
|---------------------------------|
| V/Š = 400 / 820 (0.33m2) |
|---------------------------------|

Allplan 2017


$$V/\dot{S} = 400 / 820 \text{ (0.33m}^2\text{)}$$

Allplan 2017