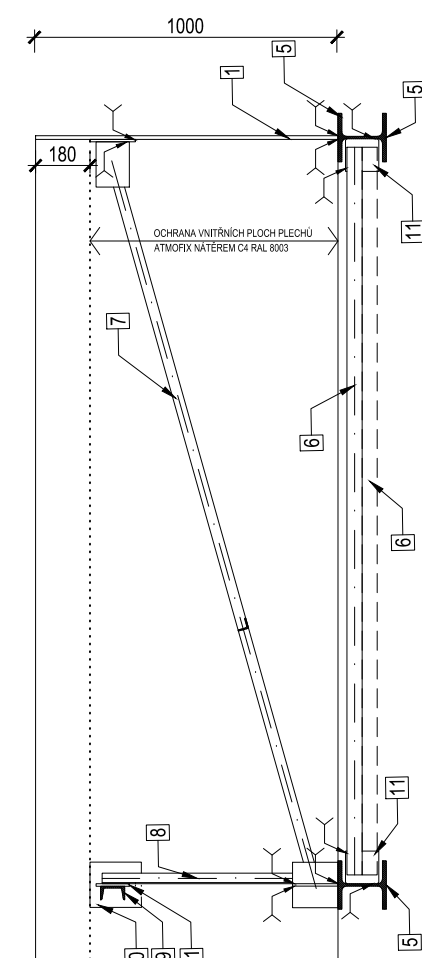
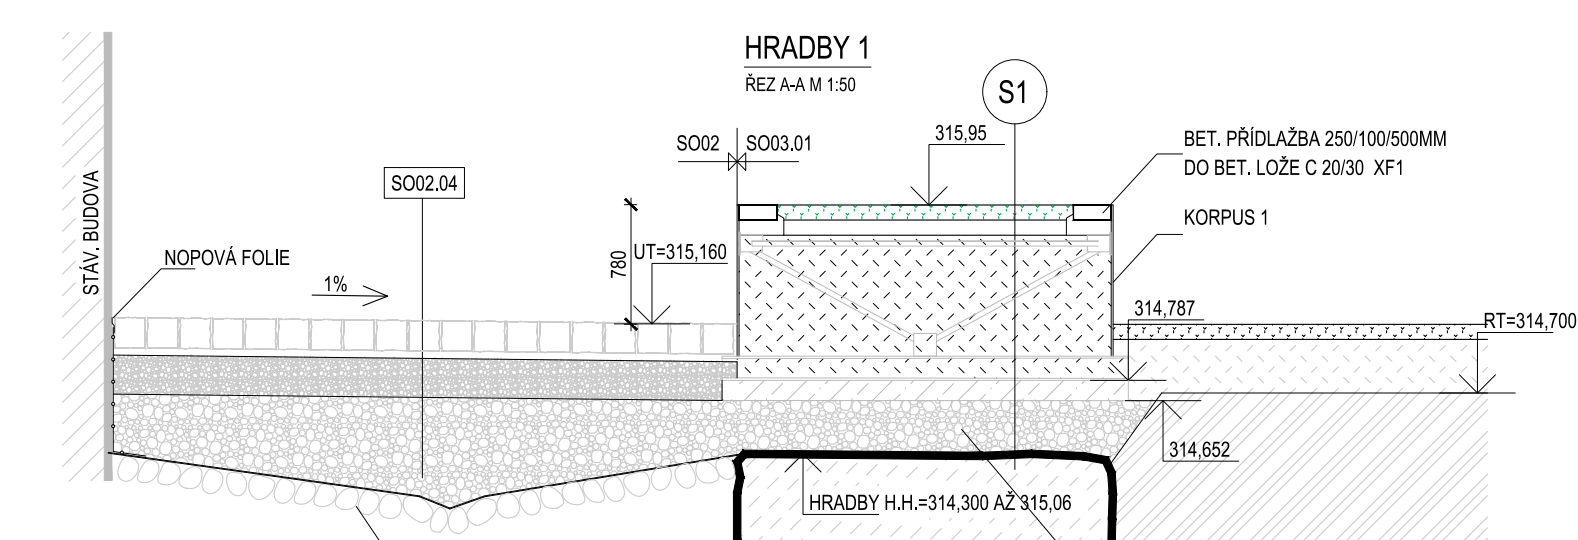
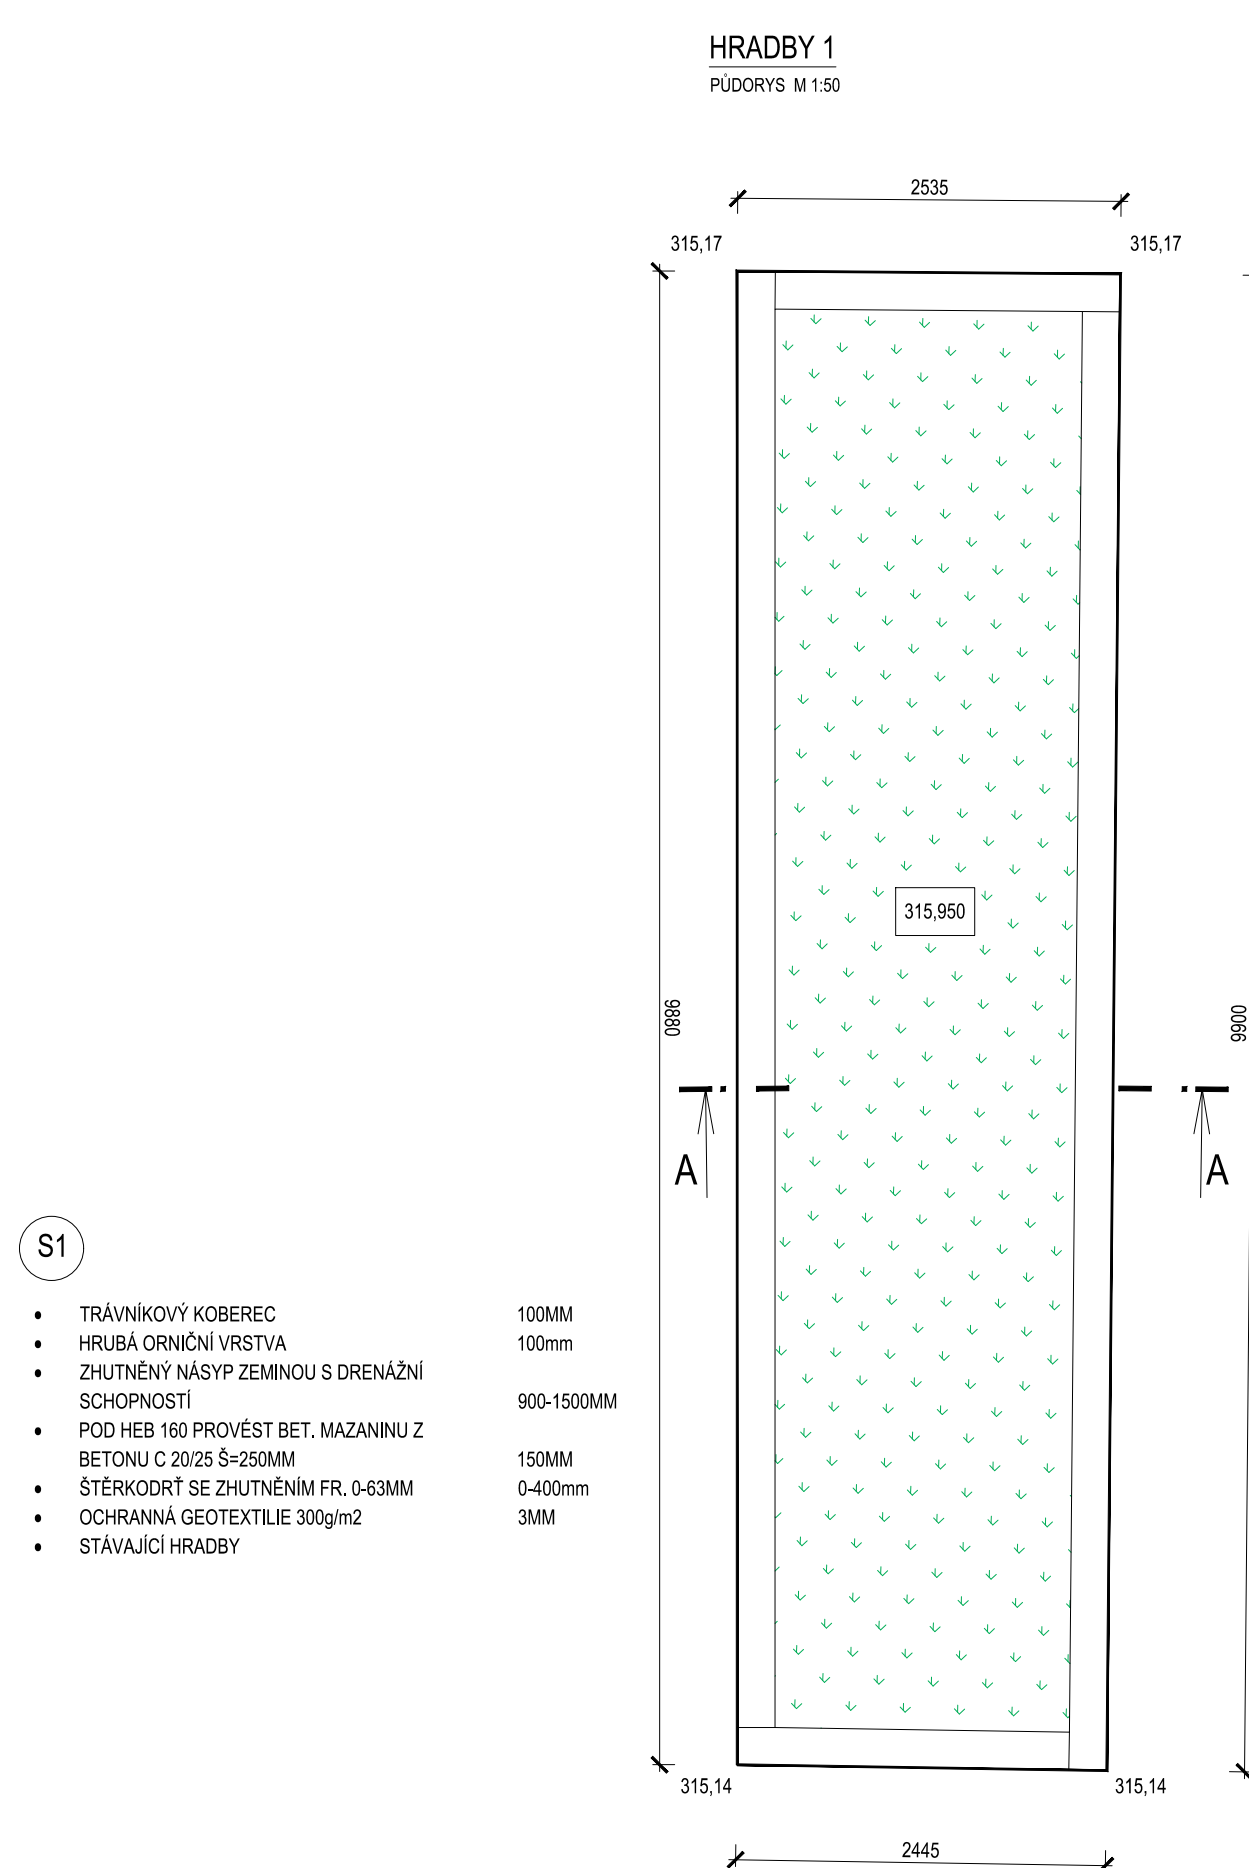
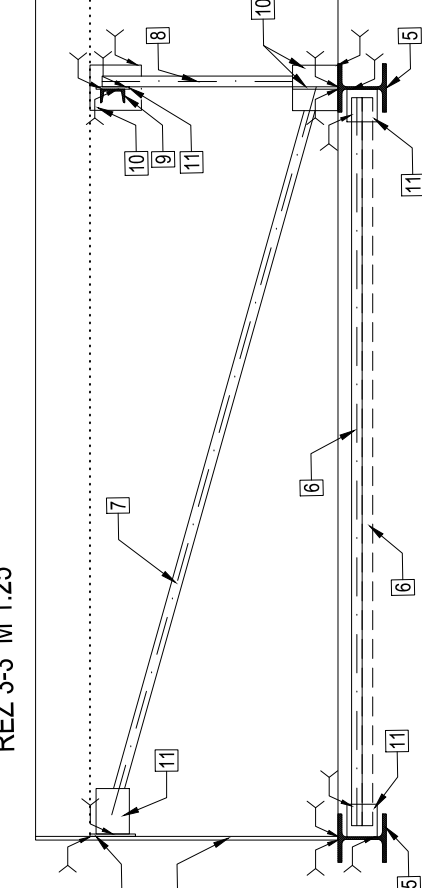


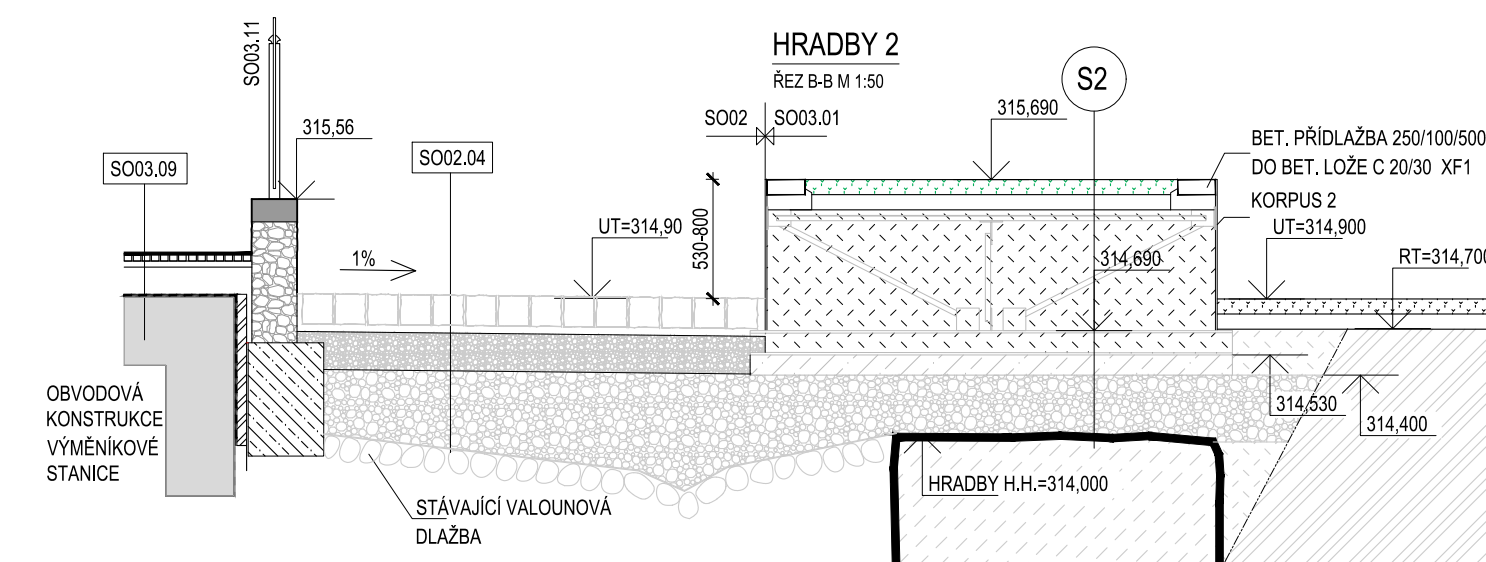
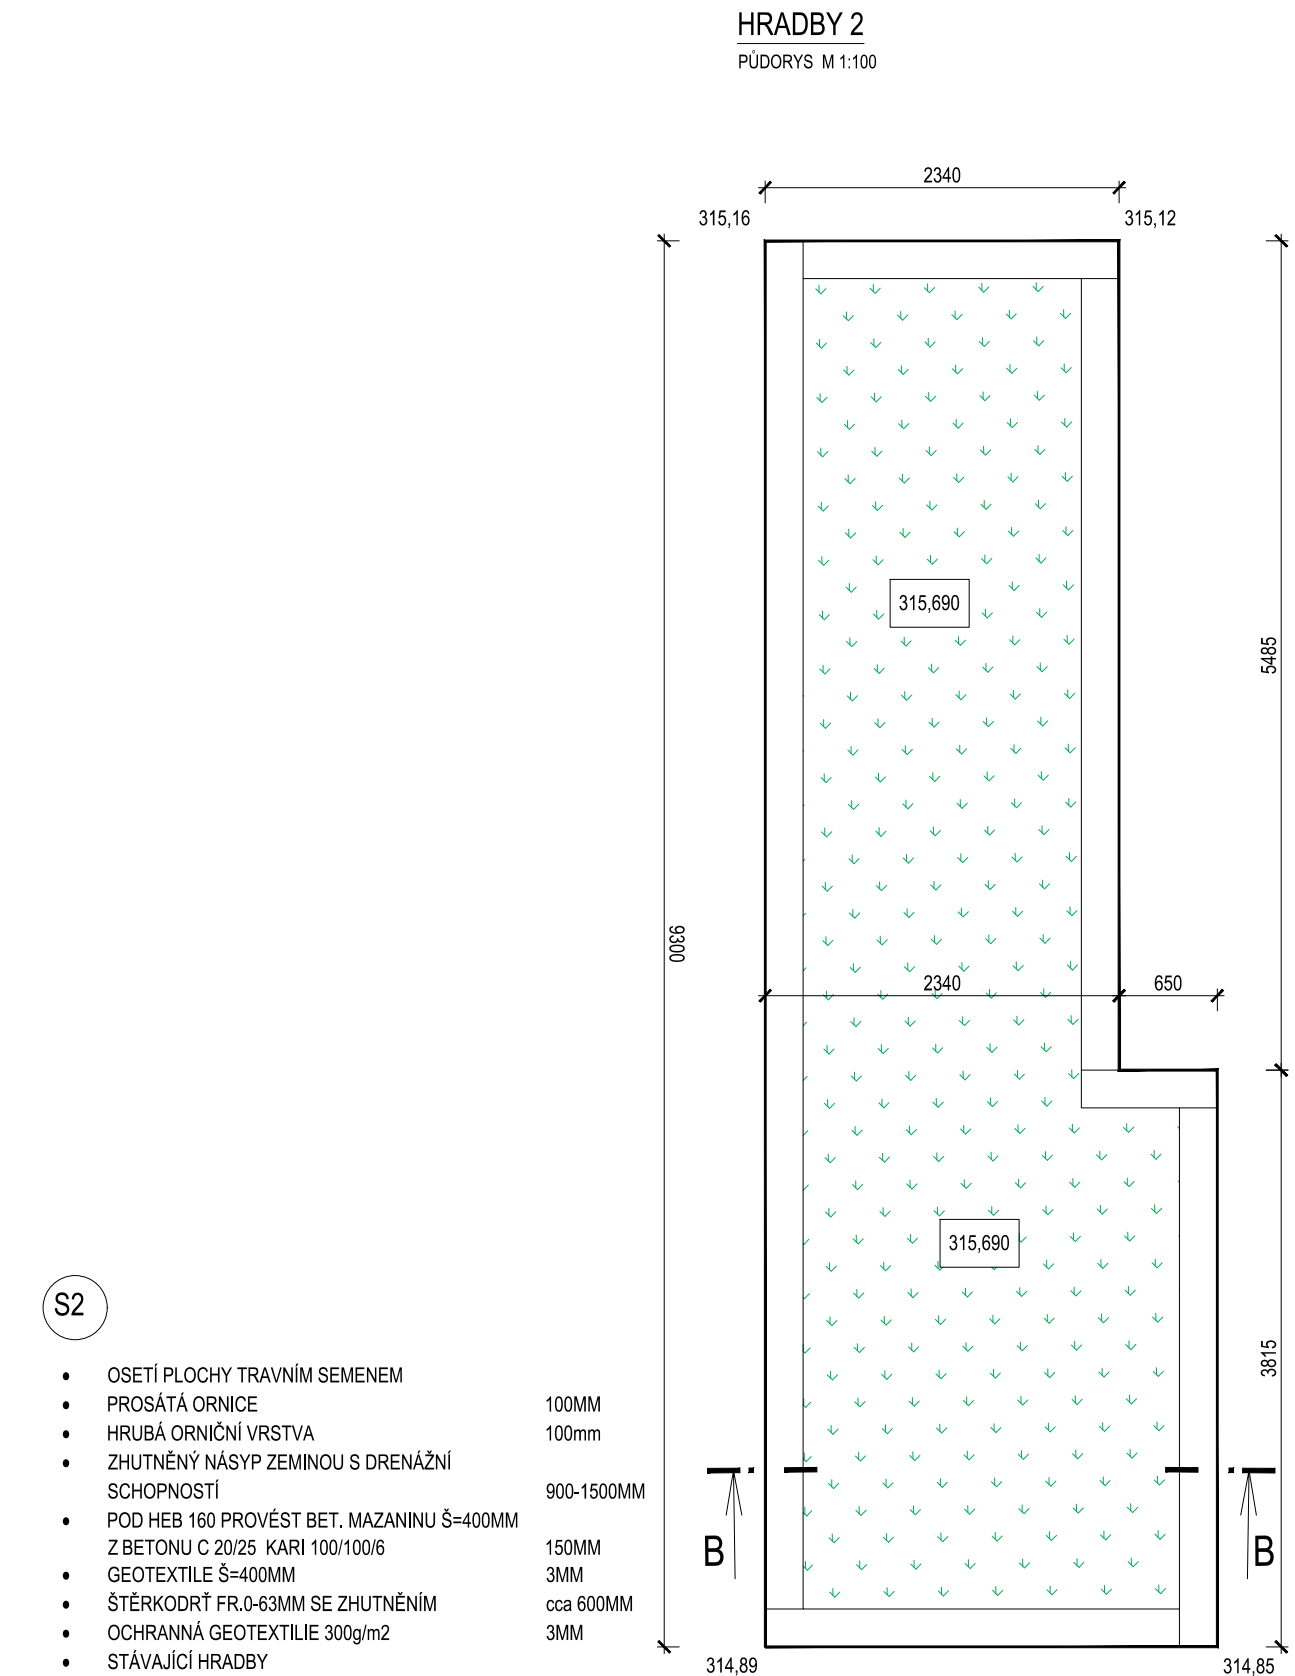
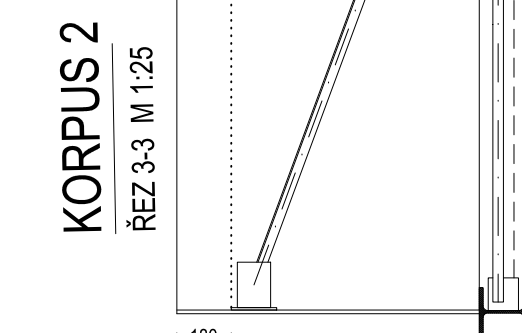
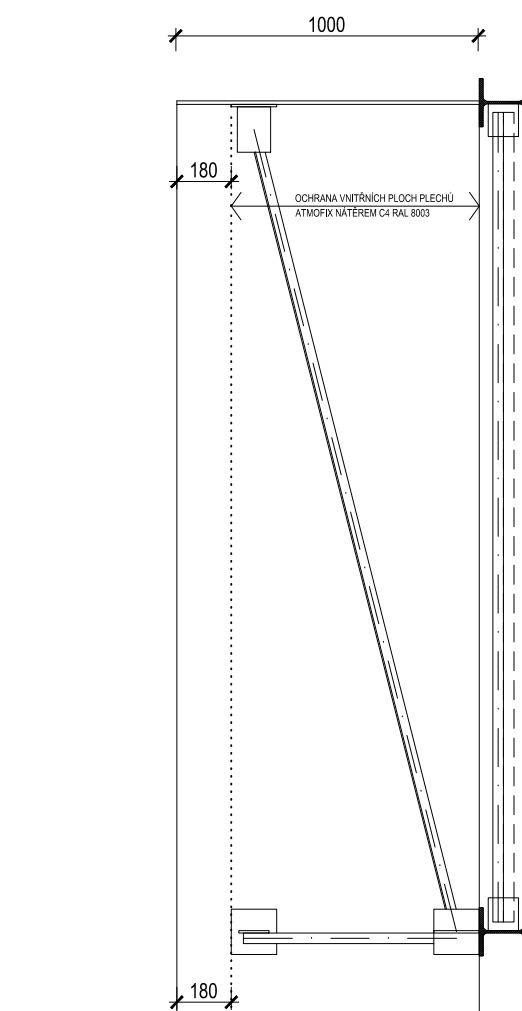
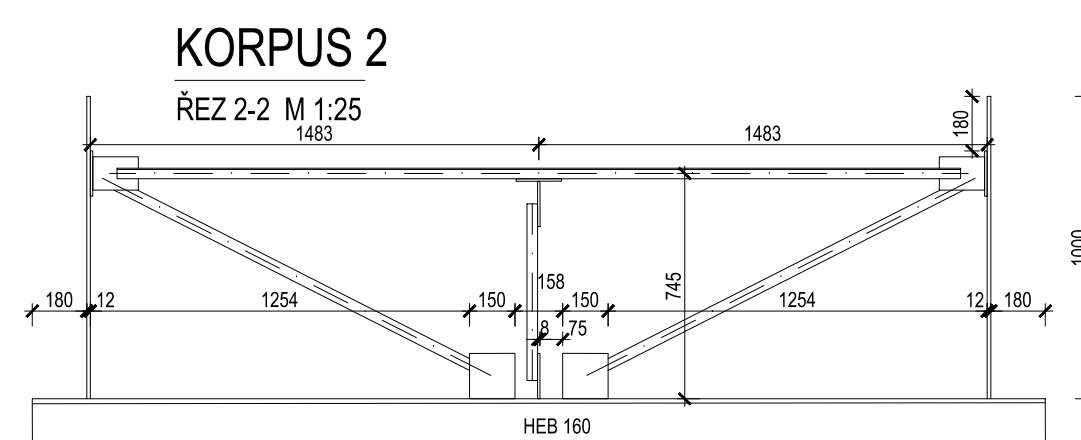
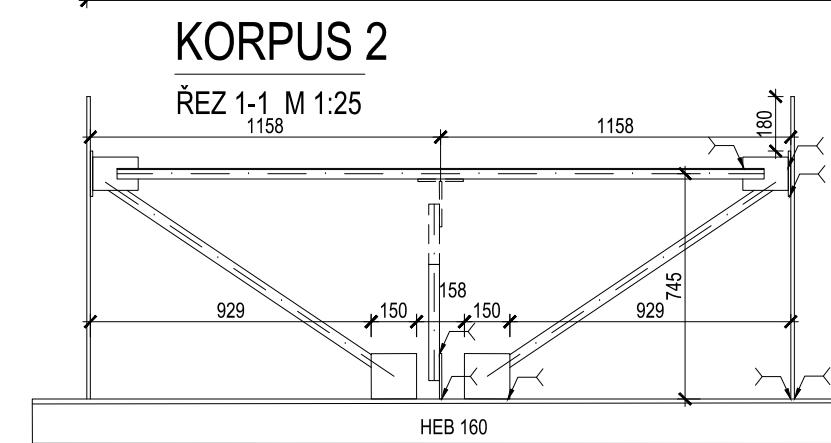
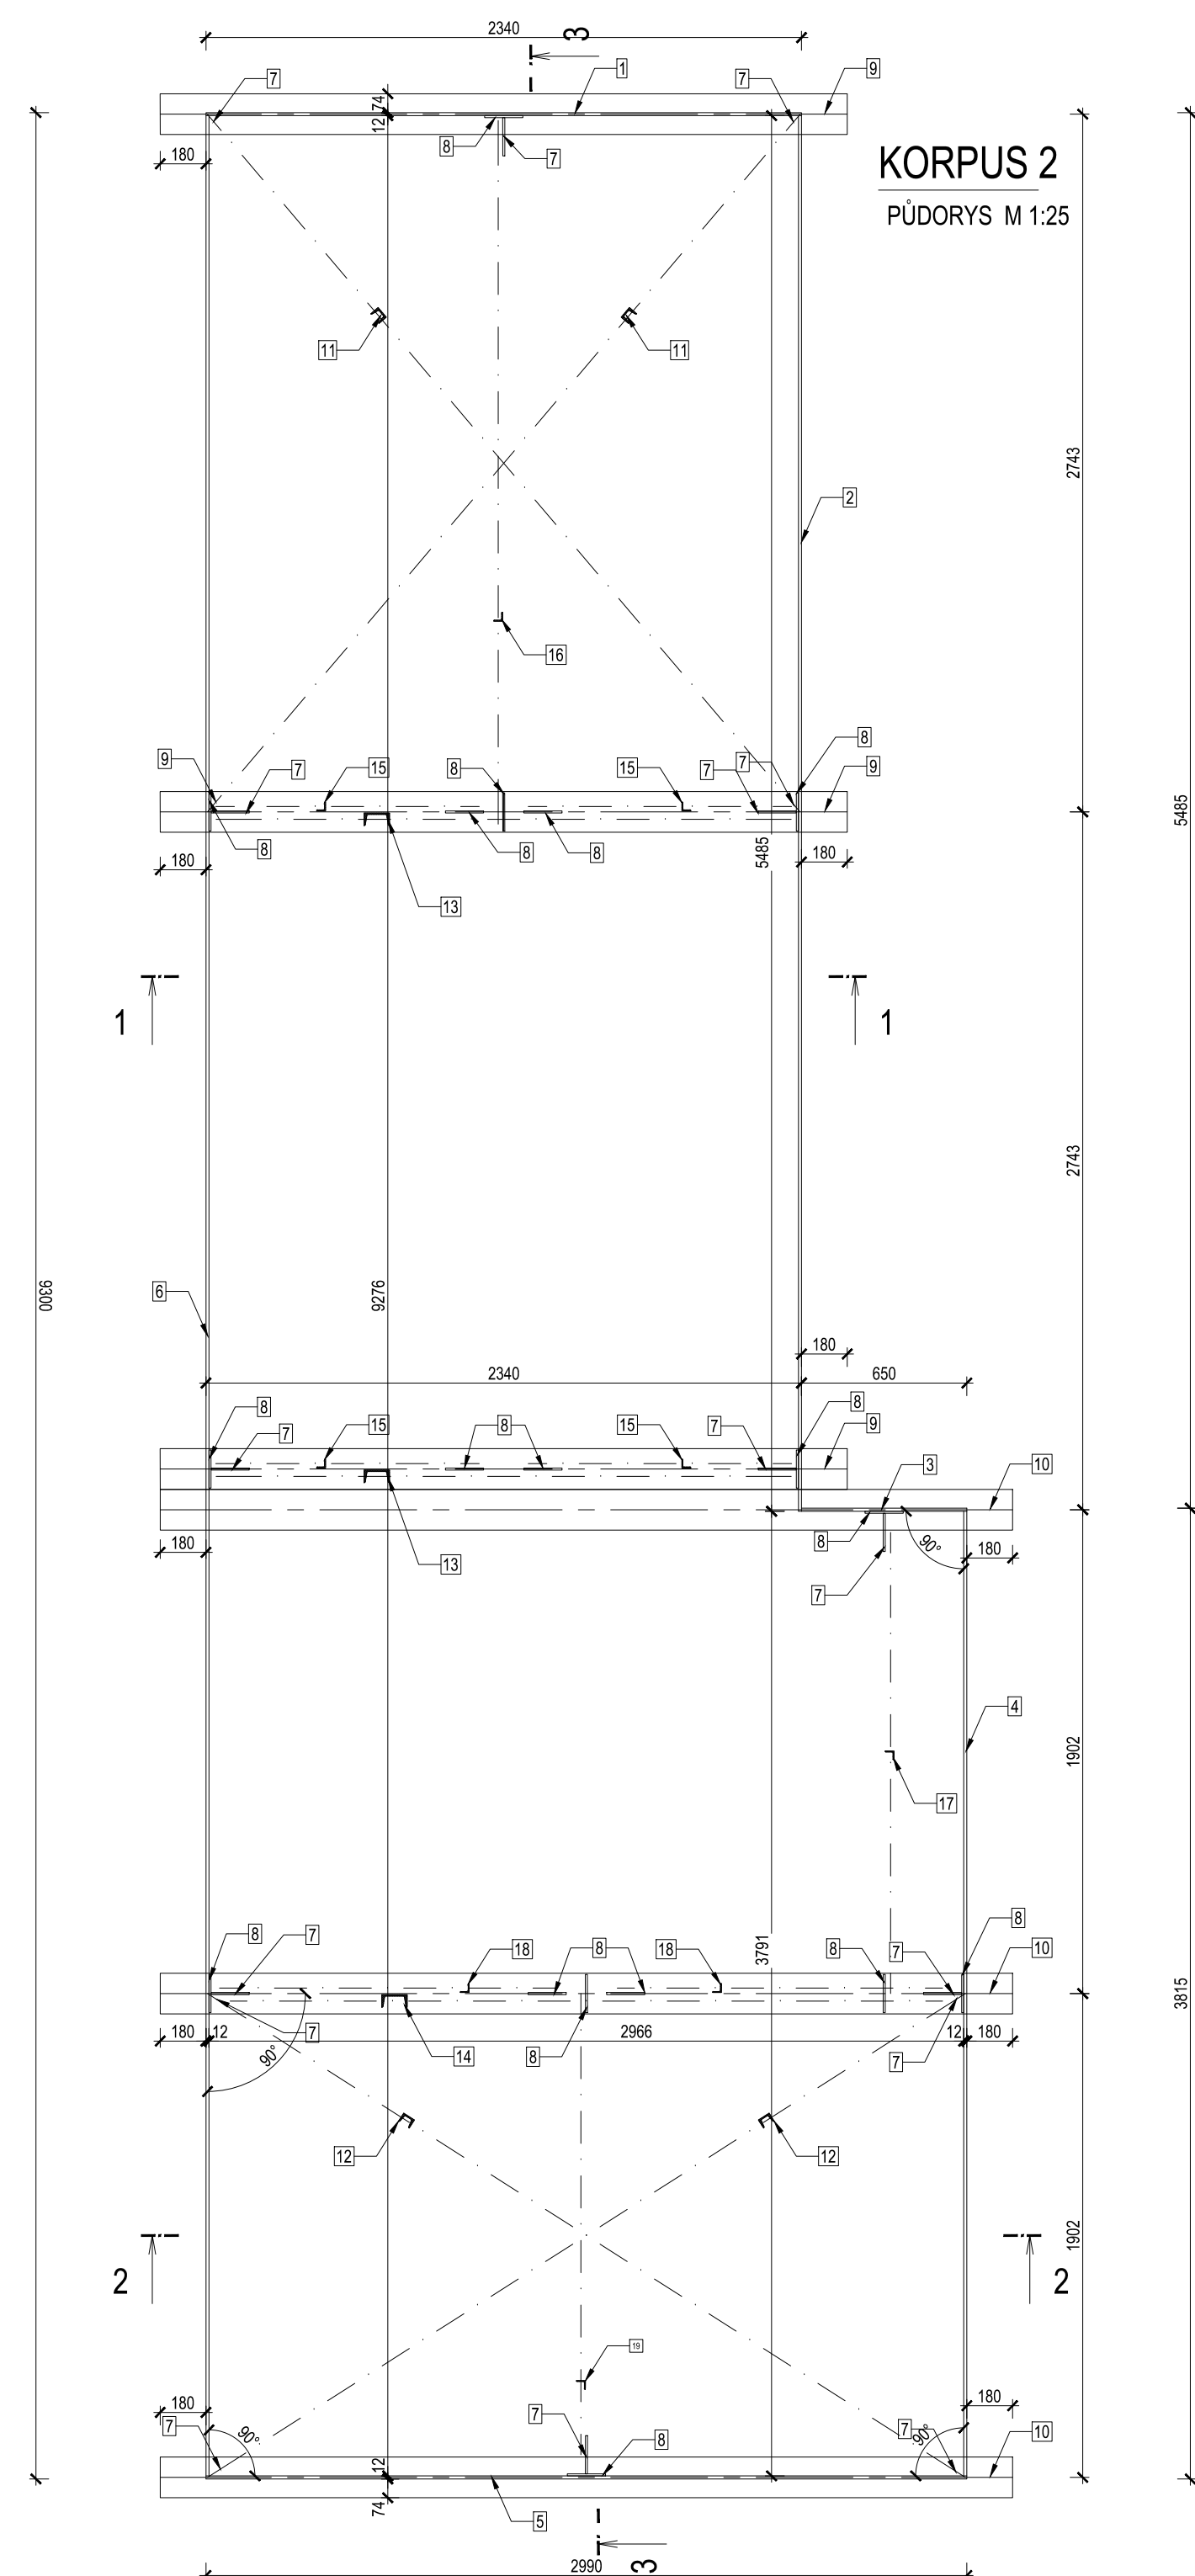
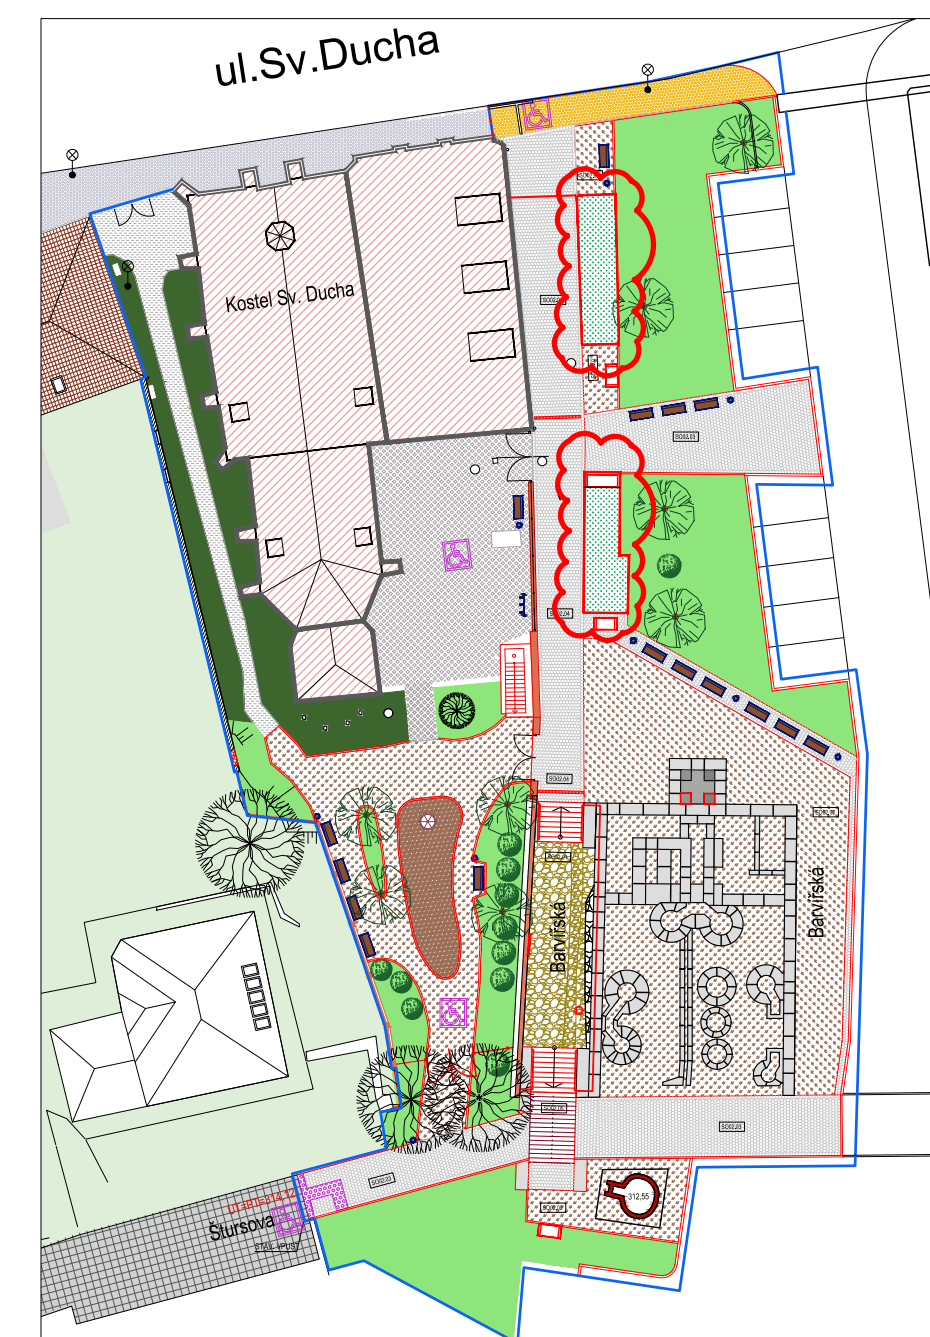
KORPUS 1
PŪDORYS M 1:25



KORPUS 1
ŘEZ 3-3 M 1:25



30.03.21 HRADEČ - KOPRUS Č.1									

[illegible][illegible]

PŘED ZAHÁJENÍM VÝROBY OVĚŘIT PROJEKTOVANÝ NÁVRH PŘÍMO NA MÍSTĚ. ODCHYLKY KONZULTOVAT S GF
AUTOR ARCHITECTONICKÉHO NÁVRHU: ING. PETR ŽAŽA (www.petrozaza.cz)

[illegible]